



**Dennis  
Family**  
Homes

# Hastings 29

The Hastings is a truly spacious, single-storey home that's perfect for young, growing families. Three bedrooms sit closely together at the back, while the large master suite is positioned at the front. There is also clever storage throughout the home and a separate living room, ensuring everything (and everyone) has the space they need. But the best part is the open-plan kitchen, living and family space in the middle of the house, which creates a great atmosphere for entertaining.

INSPIRATIONS  
SERIES




# Hastings 29

**STANDARD FLOORPLAN**


**14M**

<b>Total home size</b>	<b>267.65m<sup>2</sup></b>	<b>28.81sq</b>
Living	210.48m <sup>2</sup>	22.66sq
Portico	4.01m <sup>2</sup>	0.43sq
Alfresco	13.27m <sup>2</sup>	1.43sq
Garage	39.89m <sup>2</sup>	4.29sq

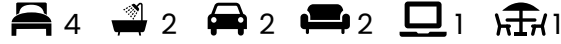

See following pages for available floorplan options.

FITS LOT WIDTHS	FITS LOT DEPTH
<b>14M</b>	<b>32M</b>

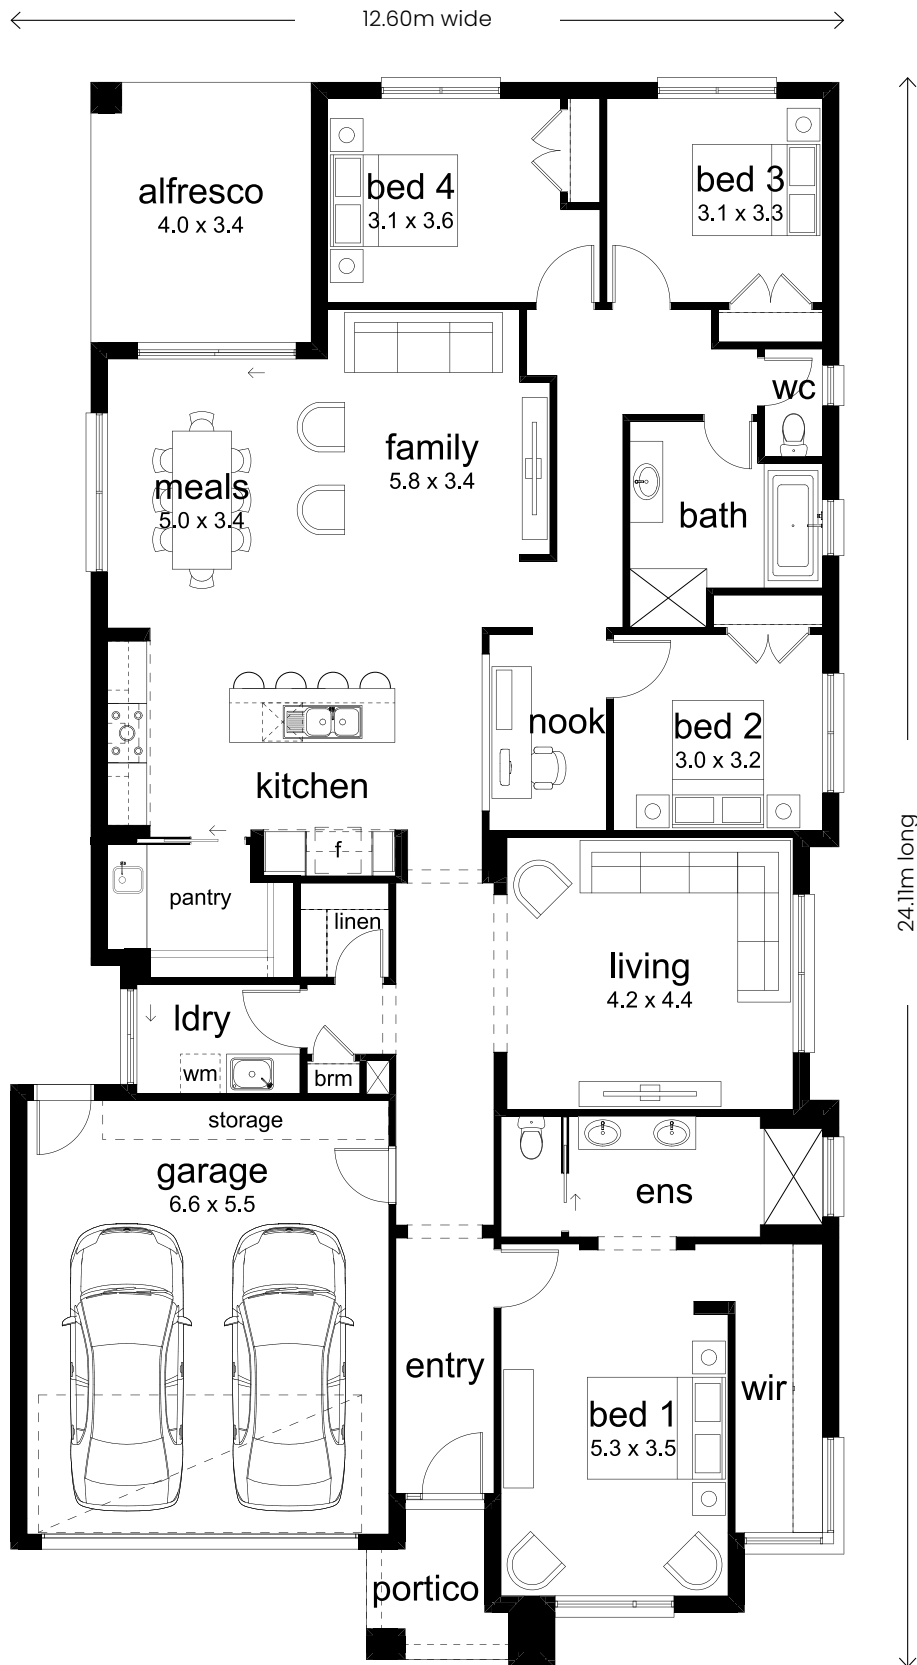

# Hastings 29 floorplan options


## BUTLER'S PANTRY

Our pantry options are the perfect additional workspace to complement your kitchen. With an option to suit every master chef, you'll have plenty of storage and space to cook up a storm.

### STANDARD FLOORPLAN


#### option 1 STANDARD

Includes base cabinets with sink.

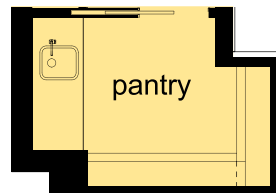


#### option 2

Includes base cabinets with sink and provision for a dishwasher.

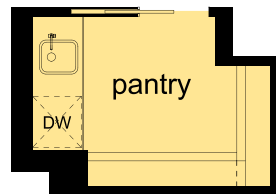



#### option 3

Includes gas cooktop, canopy rangehood, base cabinets with sink and provision for a dishwasher.

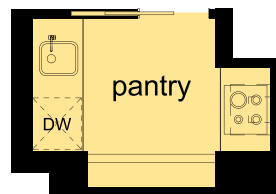

#### option 4

Includes gas cooktop, concealed rangehood, base cabinets with sink and provision for a dishwasher.

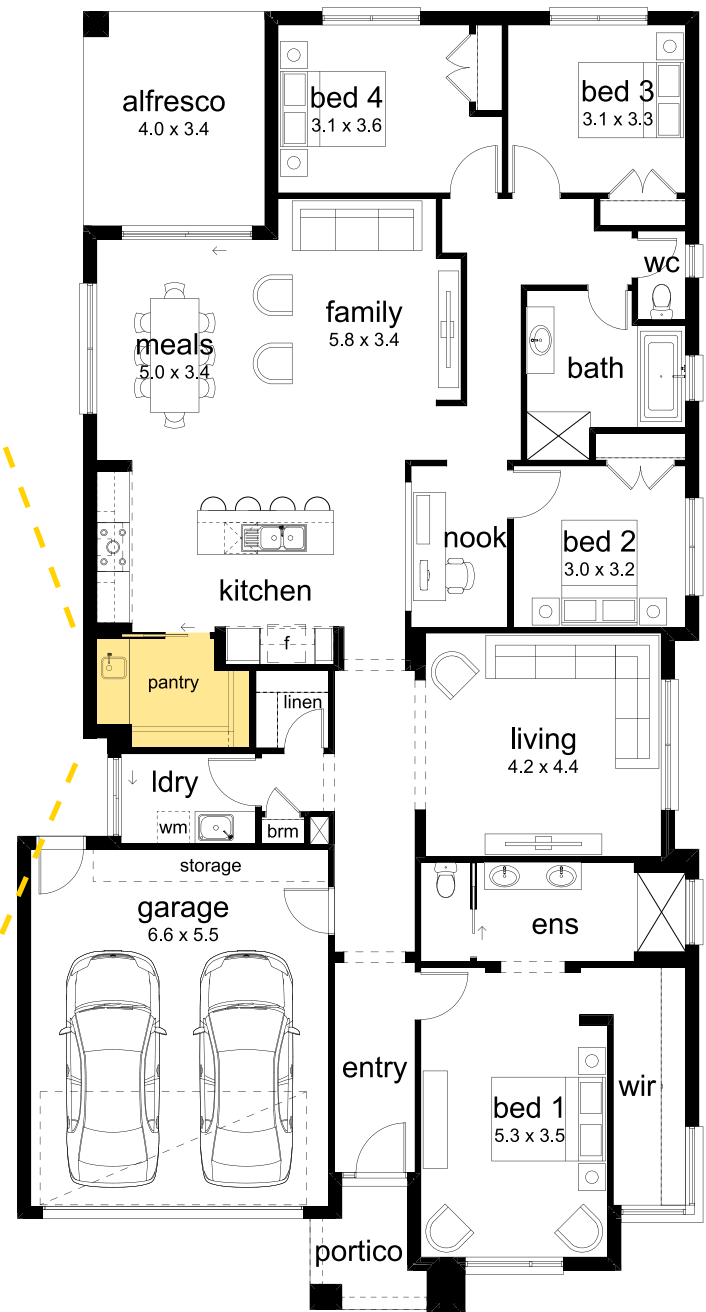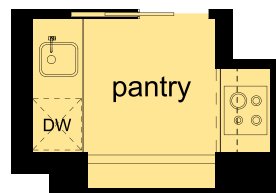

# Hastings 29 floorplan options

## MASTER ENSUITE

Add a freestanding bath to your bedroom 1 ensuite to relax and unwind after a long day.

### STANDARD FLOORPLAN



# Hastings 29 floorplan options

## LIVING TO FRONT

Make the most of the sun streaming through your front windows with a front-facing living room, and enjoy added privacy with your master bedroom tucked behind it.

### STANDARD FLOORPLAN



# Hastings 29 floorplan options

## BIGGER BEDROOM 2

Create extra space for older children or guests by increasing the size of bedroom 2.

### STANDARD FLOORPLAN



# Hastings 29 floorplan options

## POWDER ROOM

Include a powder room with a convenient basin to make your guests comfortable. Plus, enjoy the added benefit of not needing to wait for your turn to use the bathroom.

### STANDARD FLOORPLAN




# Hastings 29 floorplan options

## DOUBLE VANITY TO BATHROOM

We want everything in your dream home to be perfect for you and your family. So why not install a double vanity? It'll give everyone more storage space to keep everything they need for easy access, and perhaps more importantly, it'll keep everyone happy.

### STANDARD FLOORPLAN

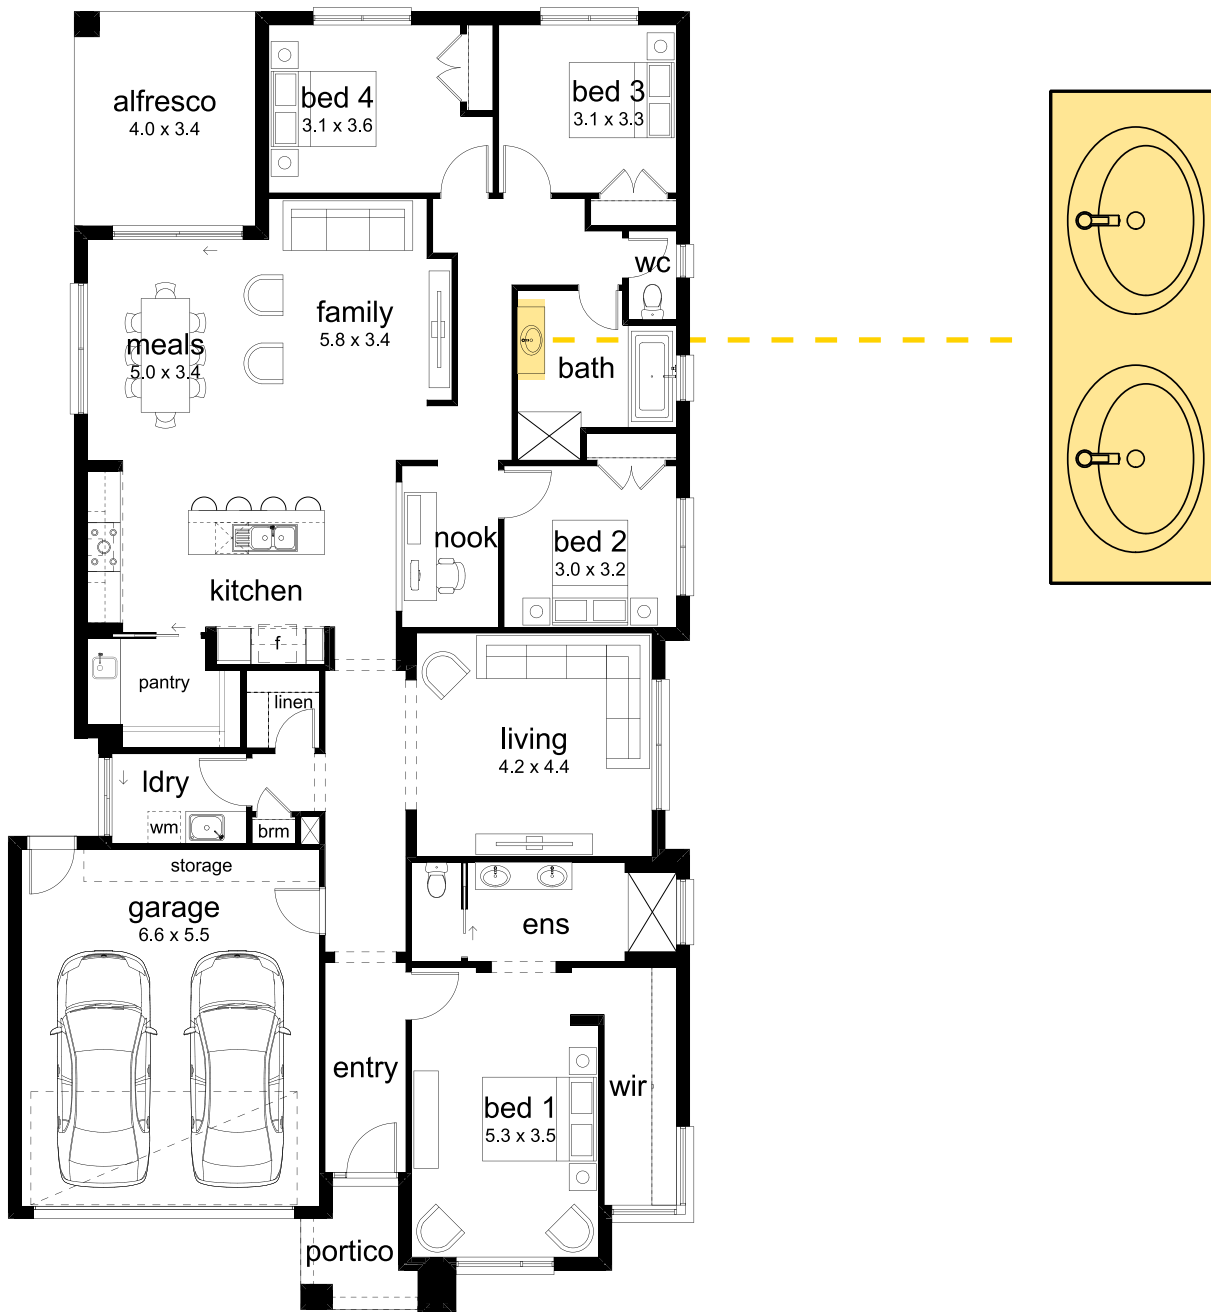



# Hastings 29 **facades**

---



BOARDWALK FACADE



BOULEVARD FACADE



# Hastings 29 **facades**

---



ESPLANADE FACADE



HAMPTONS FACADE

# Hastings 29 facades

---



RESORT FACADE



SAVANNA FACADE



# Hastings 29 facades

---



SCANDI FACADE



TEMPO FACADE

# Hastings 29 **facades**

---



VERVE FACADE



# Our heritage, our homes, our quality and our people are **here to stay!**

Dennis Family Homes are here for you and ready to help you build with confidence.

- ✓ With over five decades of experience bringing our customers' homes, visions, and dreams to life, we're looking forward to many more years of doing what we love to do.
- ✓ Backed by Dennis Family Group Entities with diversified assets across home building, land development and commercial & retail ventures, we're continuously growing and building across all areas of our business. So you can build with confidence.
- ✓ At Dennis Family Homes we are trading as normal with no impacts to our current and future customers' or production pipeline.
- ✓ With Dennis Family Homes you can build with confidence knowing we are operating in a position of strength and longevity.
- ✓ We are actively recruiting trades to help us continue to build thousands of new homes now, and into the future.

At Dennis Family Homes we believe every Australian deserves to have a home designed to fulfil their life. **So, when you're ready, we're ready.**

- ✓ We're ready with beautiful, functional and smart home designs that celebrate the diversity of Australian living.
- ✓ We're ready to help guide you every step of the way with our experienced, passionate and knowledgeable teams that empower you to achieve your home building dream.
- ✓ We're ready at our state-of-the-art Showrooms and Colour Studios to bring you the latest interior design, technology, fixtures and finishes to complete your home just the way you want it to be.
- ✓ We're ready to show you our growing display home network with a wide range of homes on display and many more to come that showcase the latest in interior design and smart family living.



Go to [dennisfamily.com.au](https://dennisfamily.com.au) or call **1800 DENNIS** for more information.

This brochure is not a contract and is not binding. All images are used for illustrative purposes only and are not to scale. Unless otherwise specified, images may include (i) optional, additional cost upgrades such as facade render, feature tiles, alfresco doors, LED downlights, brickwork above windows, verandahs, garage doors, driveway and concrete paths and glass splash back (ii) items not supplied by Dennis Family Homes such as landscaping, fencing, decking, water features, retaining walls, window furnishings, light fittings, appliances, furniture and decorator items. Minimum lot width specification subject to fall of land and Council requirements. Floorplans and dimensions may alter depending on facade chosen and may not reflect developer guidelines or BAL assessment. Dennis Family Homes reserves the right to amend its designs and inclusions without notice. Refer to a Sales Consultant or [dennisfamily.com.au](https://dennisfamily.com.au) for facade options and specific costing queries. Refer to your New Home Contract for binding terms and conditions. Reproduction in part or whole is forbidden. Copyright © 2024 Dennis Family Intellectual Property Pty Ltd ACN 125 258 237. Dennis Family Homes Pty Ltd (ABN 83 056 254 249) is a Registered Building Practitioner. Builder Licence Number CDB-U 49195 (VIC) and 173511C (NSW). Release date October 2024. DFHI0480

